


N

Legend	
X	Existing
Sign on Rigid Stand	Sign on Rigid Stand
Type III	Type III
Vertical Panels	Vertical Panels
Warning Sign	Warning Sign
Work Area	Work Area

Town of Paradise Valley
 Engineering Dept.
 Approved Traffic Control Plan

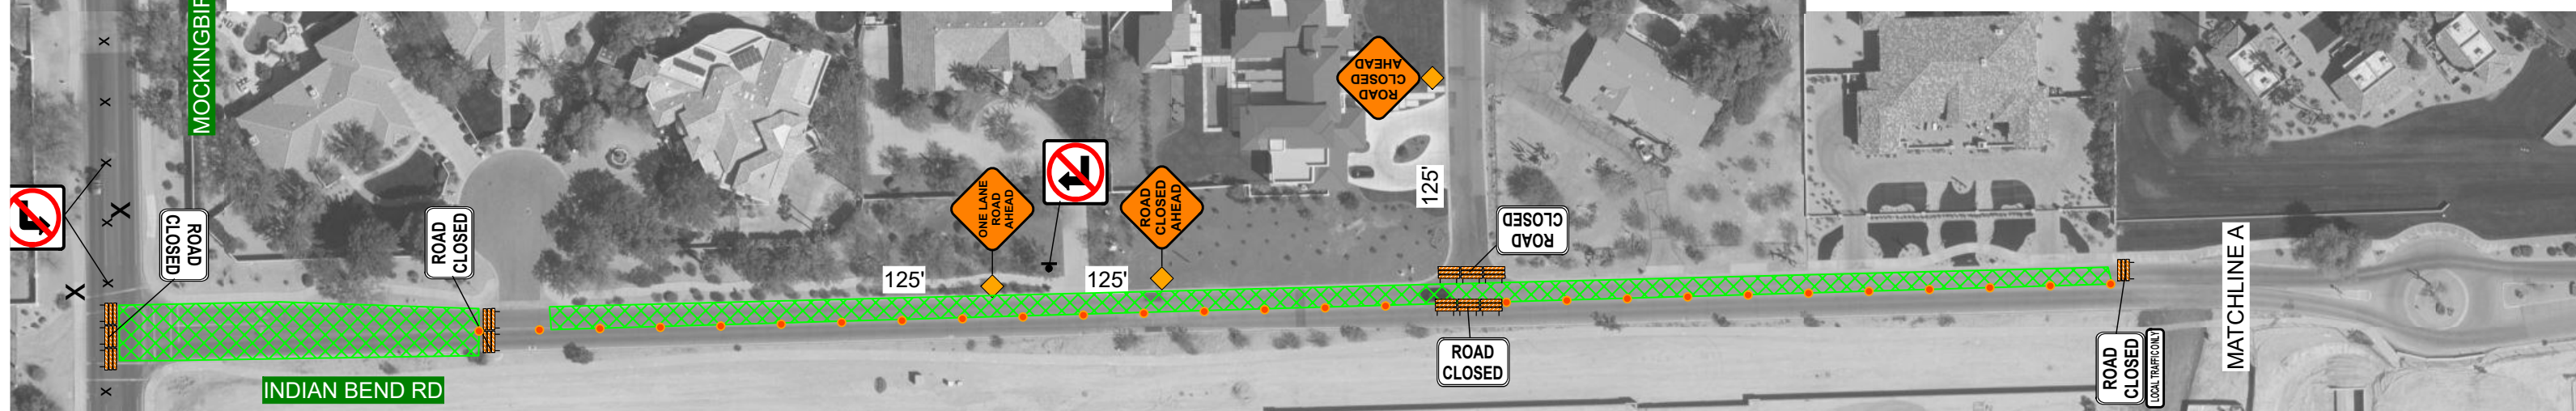

Work Zone Services
Office: 602-431-0911
Fax: 602-272-2827
24-Hour Dispatch: 602-431-0911

Contractor: Achen Gardner **Contact:** Scott Colbath **Contact Number:** 602-376-0413
Jurisdiction: Paradise Valley **Permit:** - **Job Name:** -
Start Date: 7-15-2020 **End Date:** 10-16-2020 **Time:** 24 Hours
P.O. #: - **Drawn By:** Matthew Grotts **Date:** 5-26-2020
Location & Set-up: Mockingbird Ln & Indian Bend Hard Closed with Existing

Comments:

